

W. J. Furnish

W. J. Furnish. 640

ECHO

T. 3 N., R. 29 E.

Scale 400ft. to 1 in.

J. M. Young

20

F. Donnelly

13.30

I. O. O. F.

J. H. Kooniz

3.70

C. A. Kooniz


19.

J. H. Kooniz

Jos. Cunha

Old Course of Umatilla River

Jos. Cunha 120.

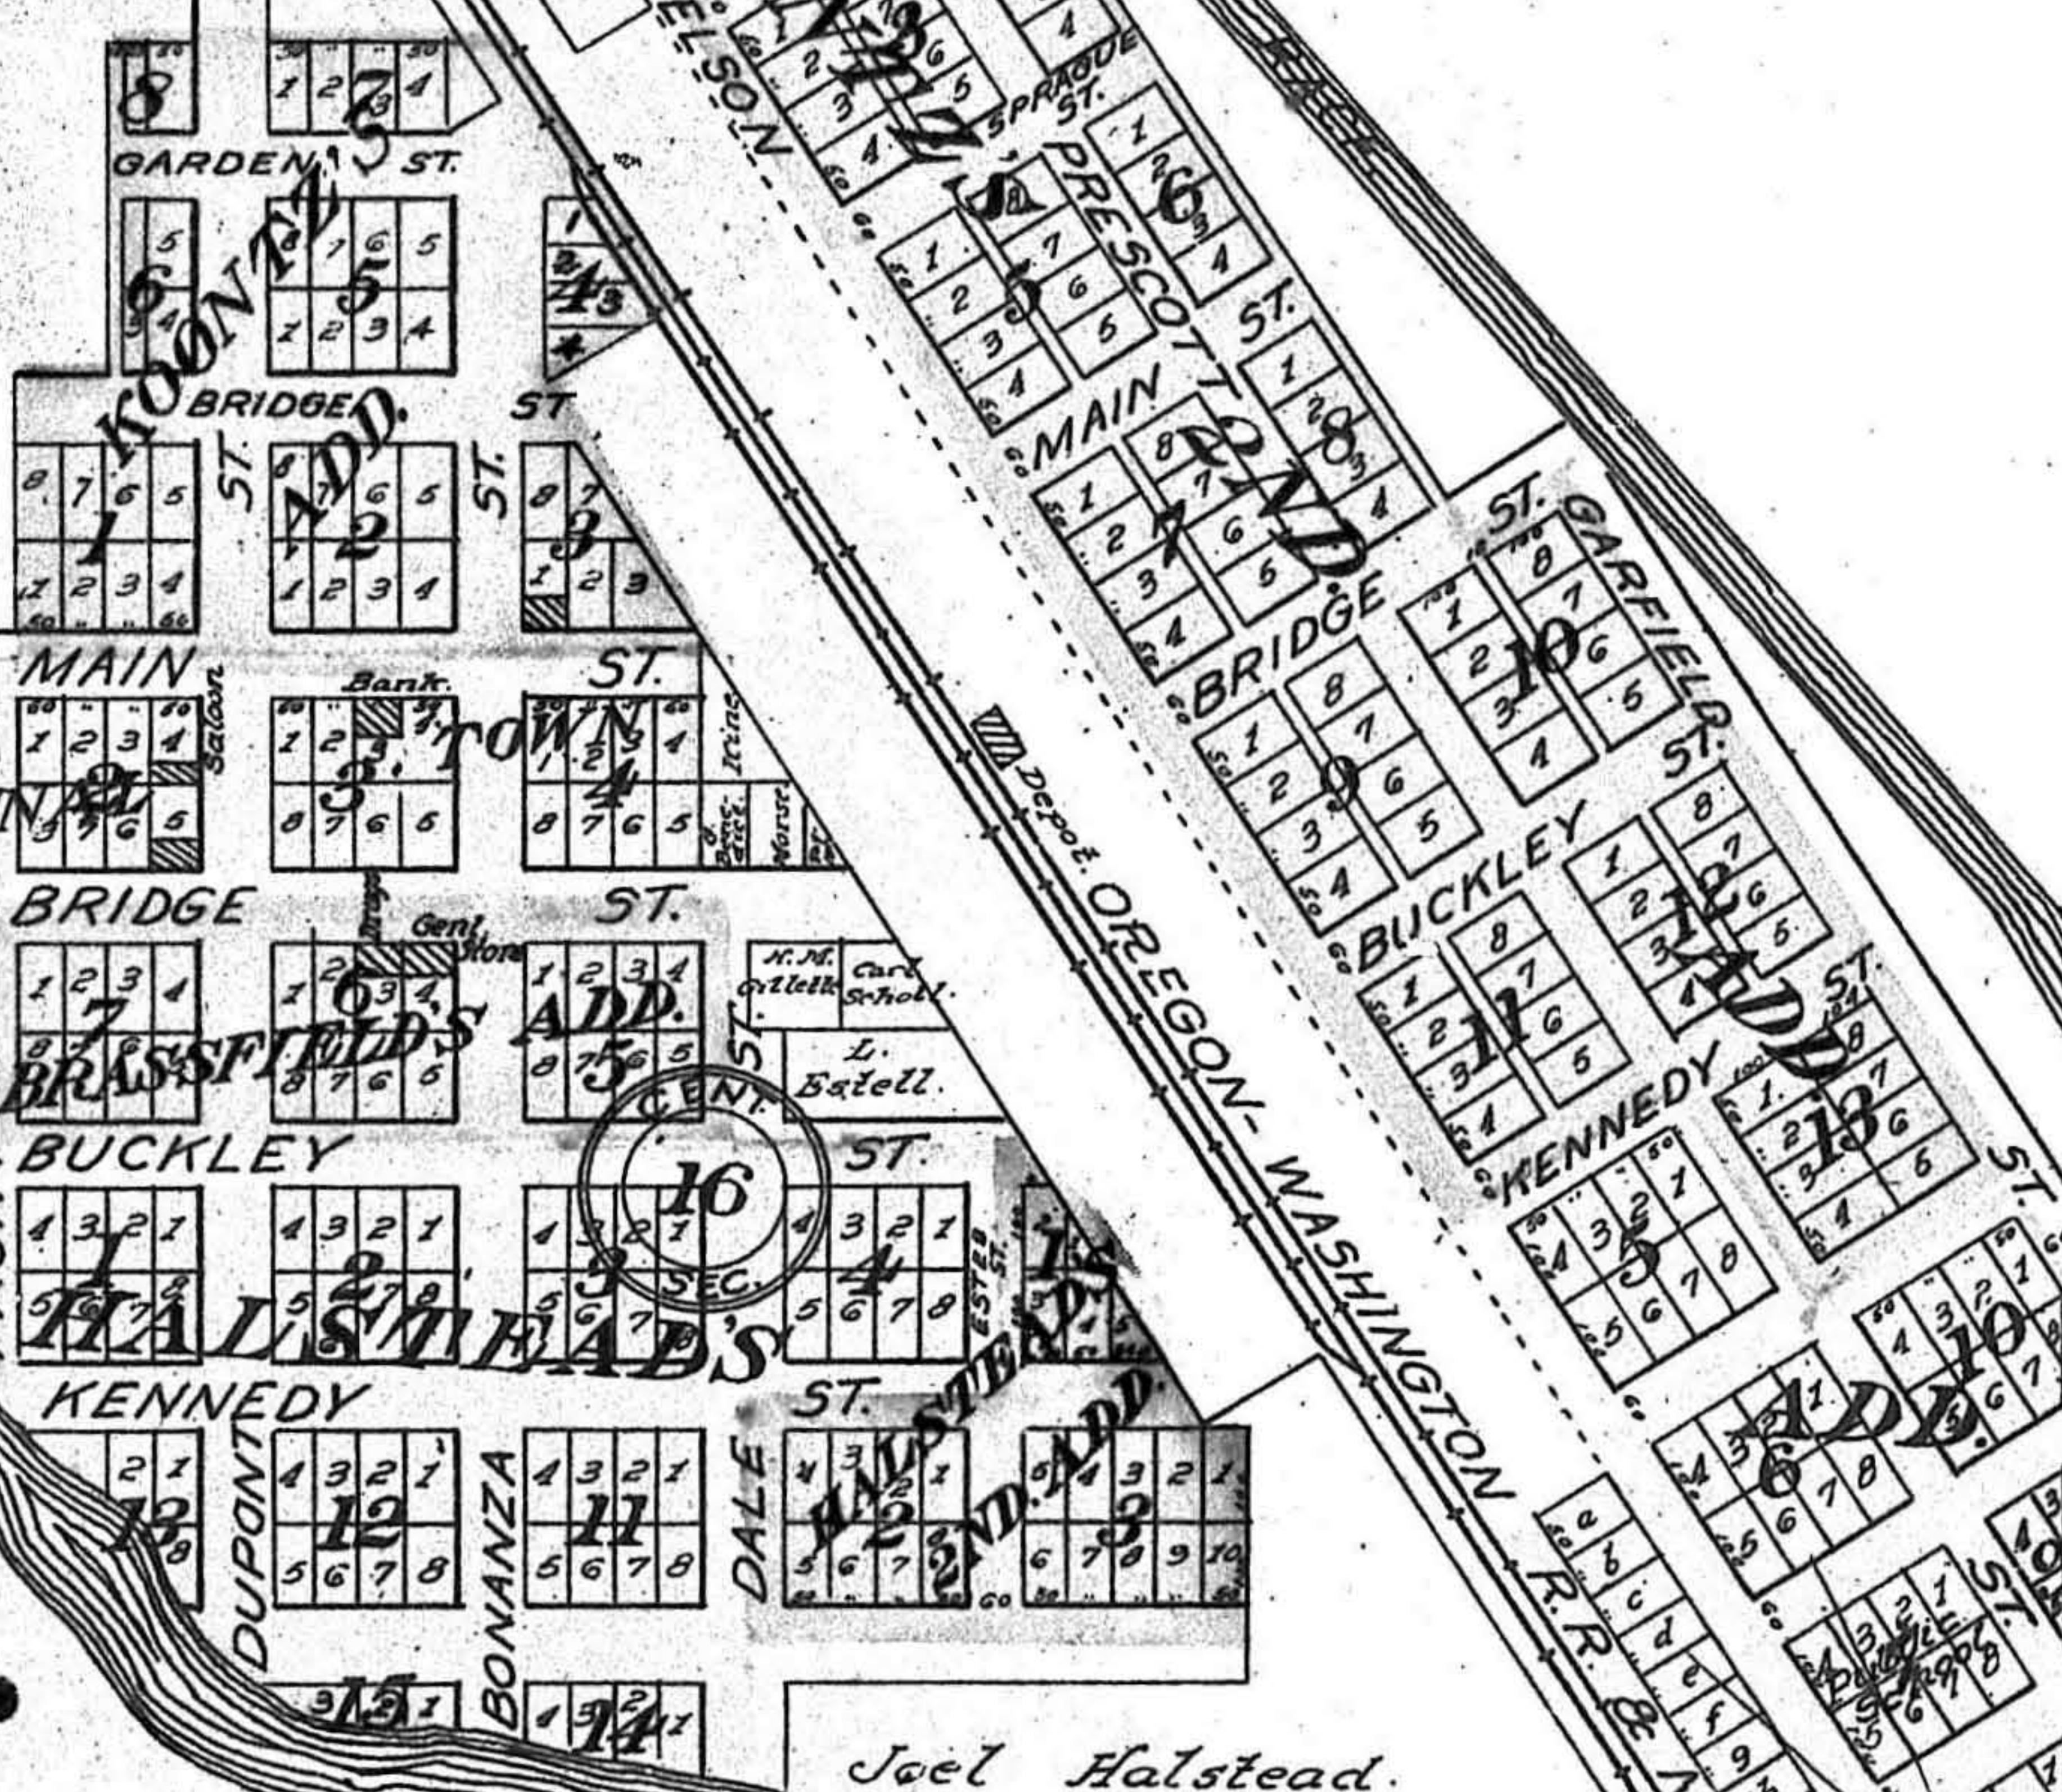

W. J. Wattenberger

Edith Smith

LEEZER AVE

FRANKLIN ST

MARBLE ST

CHERRY ST

WALNUT ST

A. Lonawell

L. Smith

J. H. Leezer

J. H. Leezer

Joel Halstead

27.63

Adelle C. Estab

4.36

Elvira

Teel



C. J. Gulliford

32.15

C. J. Gulliford

23.25